


+




+

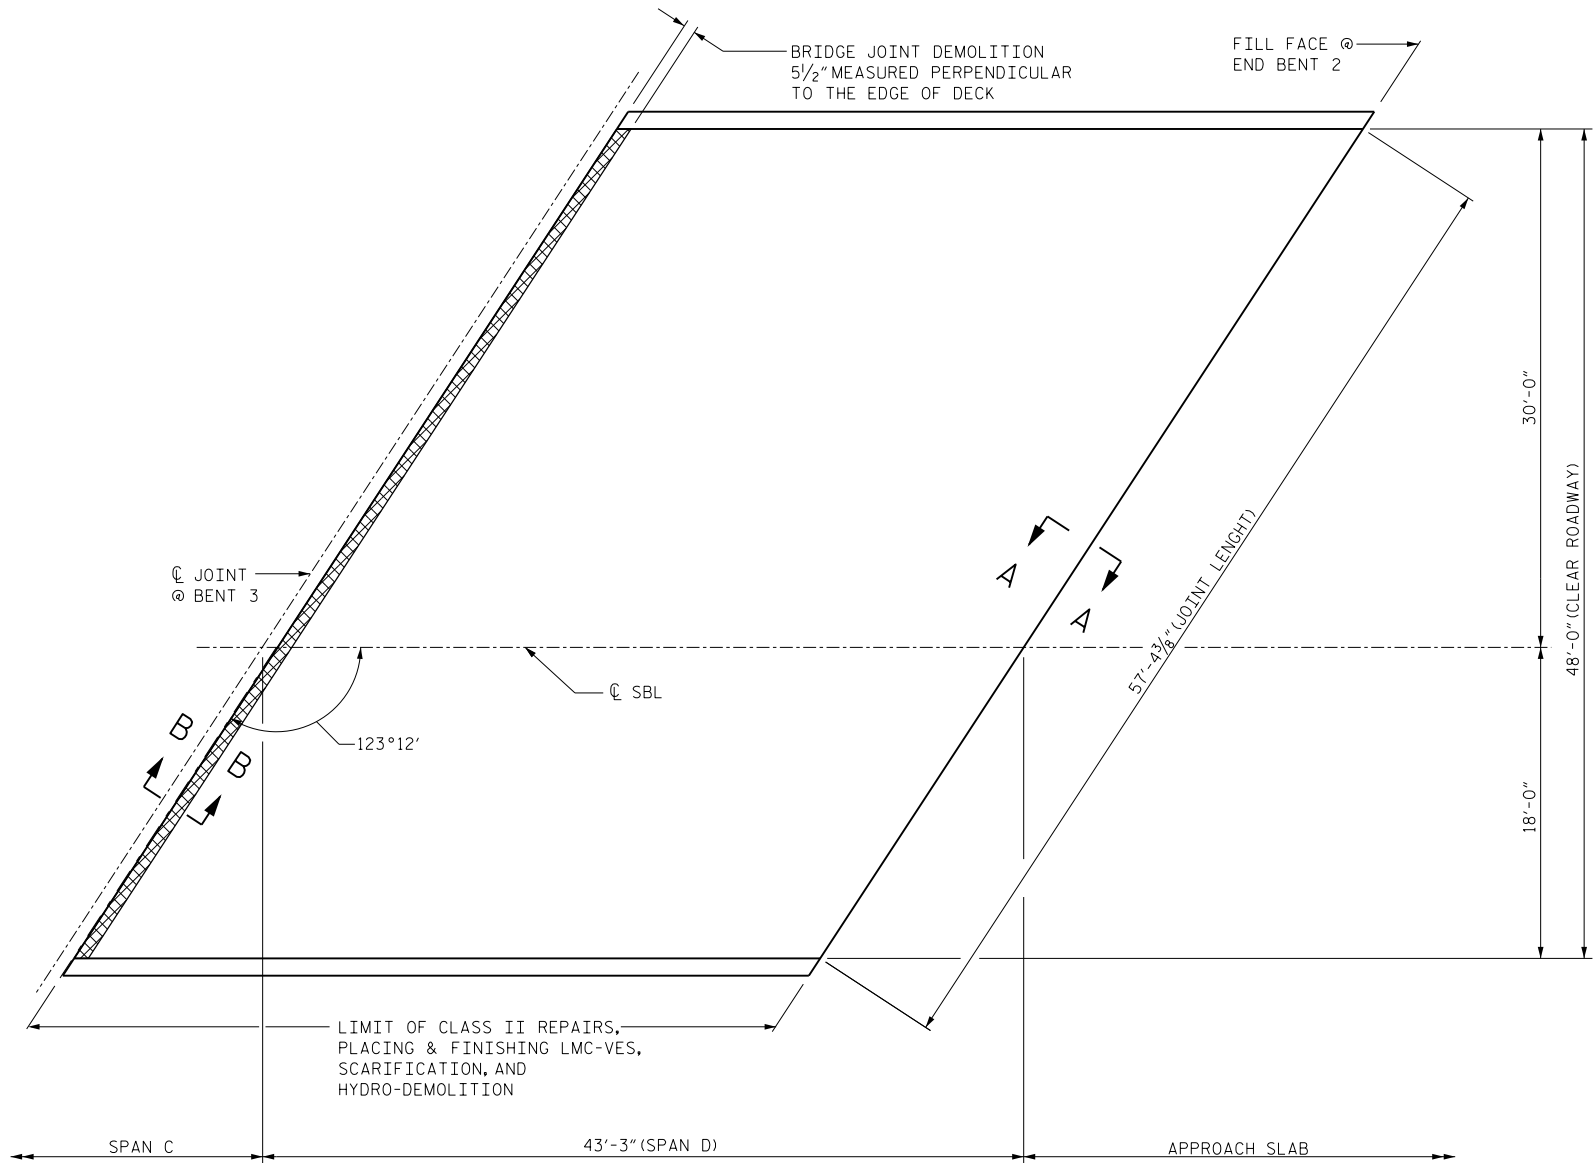

PLAN OF SPAN D  
(FOR SECTION VIEW, SEE "JOINT DETAILS" SHEET S-15)


SPAN "D" QUANTITIES		
	ESTIMATE	ACTUAL
CLASS II SURFACE PREPARATION	1 SQ. YDS.	
CLASS III SURFACE PREPARATION	1 SQ. YDS.	
BRIDGE JOINT DEMOLITION	26 SQ. FT.	
SCARIFYING BRIDGE DECK	227 SQ. YDS.	
HYDRO-DEMOLITION OF BRIDGE DECK	227 SQ. YDS.	

PAYMENT FOR CLASS II & CLASS III SURFACE PREPARATION IS BASED ON THE SQUARE FEET OF ADDITIONAL DEMOLITION REQUIRED FOLLOWING HYDRO-DEMOLITION OF THE BRIDGE DECK. SEE SPECIAL PROVISIONS.

-  CLASS II SURFACE PREPARATION
-  BRIDGE JOINT DEMOLITION
-  SCARIFICATION & HYDRO-DEMOLITION

PROJECT NO. I-5763  
RANDOLPH COUNTY  
BRIDGE NO. 233

SHEET 4 OF 5

DocuSigned by:  
  
E006C409-046C-44B8-8000-000000000000  
SEAL  
20103  
ENGINEER  
FARZIN ASEFNIA

11/18/2015

DRAWN BY : D.V. JOYNER DATE : 9/2015  
CHECKED BY : W. SMITH DATE : 9/2015

18-NOV-2015 08:49  
Z:\TIP\Projects-I\I5763\Structures\I-5763 Final Drawings\DCN\403.007.I5763.SMU.S13.SP.DGN  
fasefnia

STATE OF NORTH CAROLINA DEPARTMENT OF TRANSPORTATION RALEIGH						SHEET NO.	
SURFACE PREPARATION SPAN D SBL						S-13	
REVISIONS						TOTAL SHEETS	
NO.	BY:	DATE:	NO.	BY:	DATE:	48	
1			3				
2			4				